



PLOTTED: Tuesday, July 26, 2016 6:52:24 PM

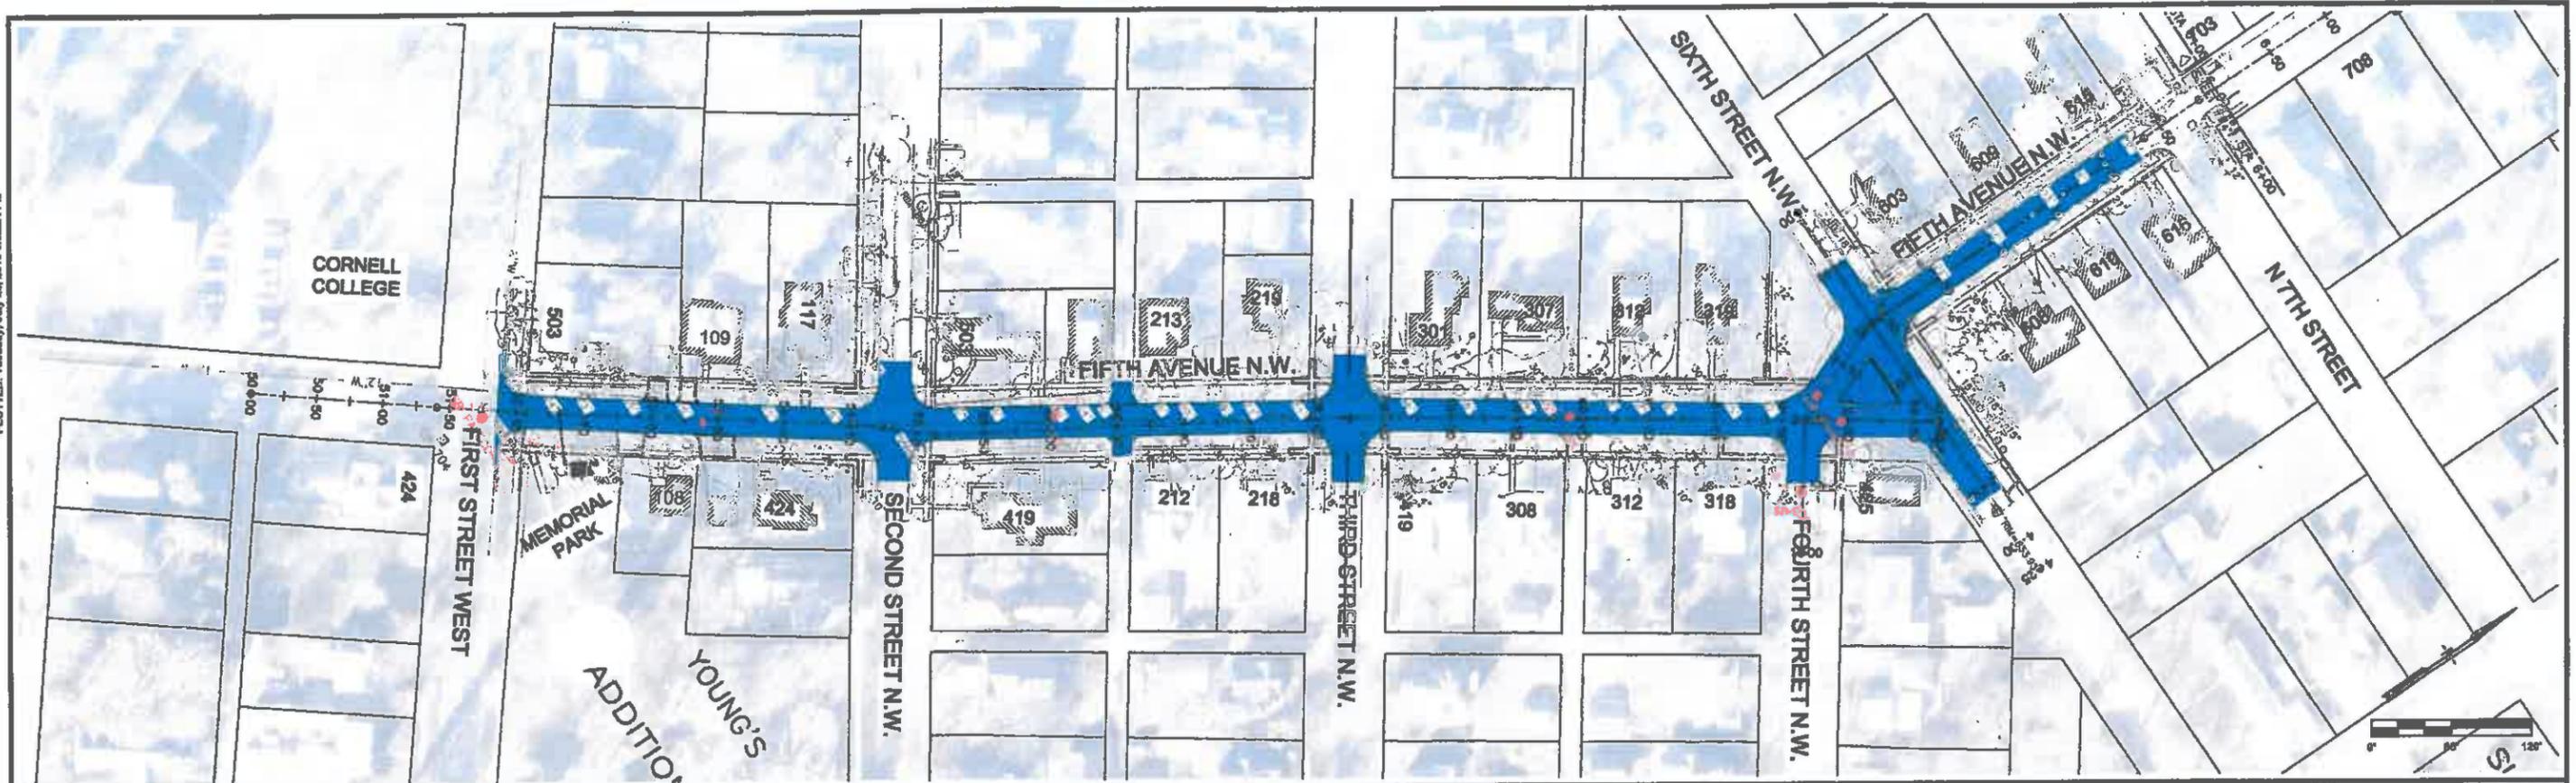

SCOPE 2	
CONSTRUCTION	902,281
CONTINGENCY	90,000
	<hr/>
DESIGN ENGINEERING	93,600
CONSTRUCTION SERVICES	40,500
	<hr/>
	\$1,126,381

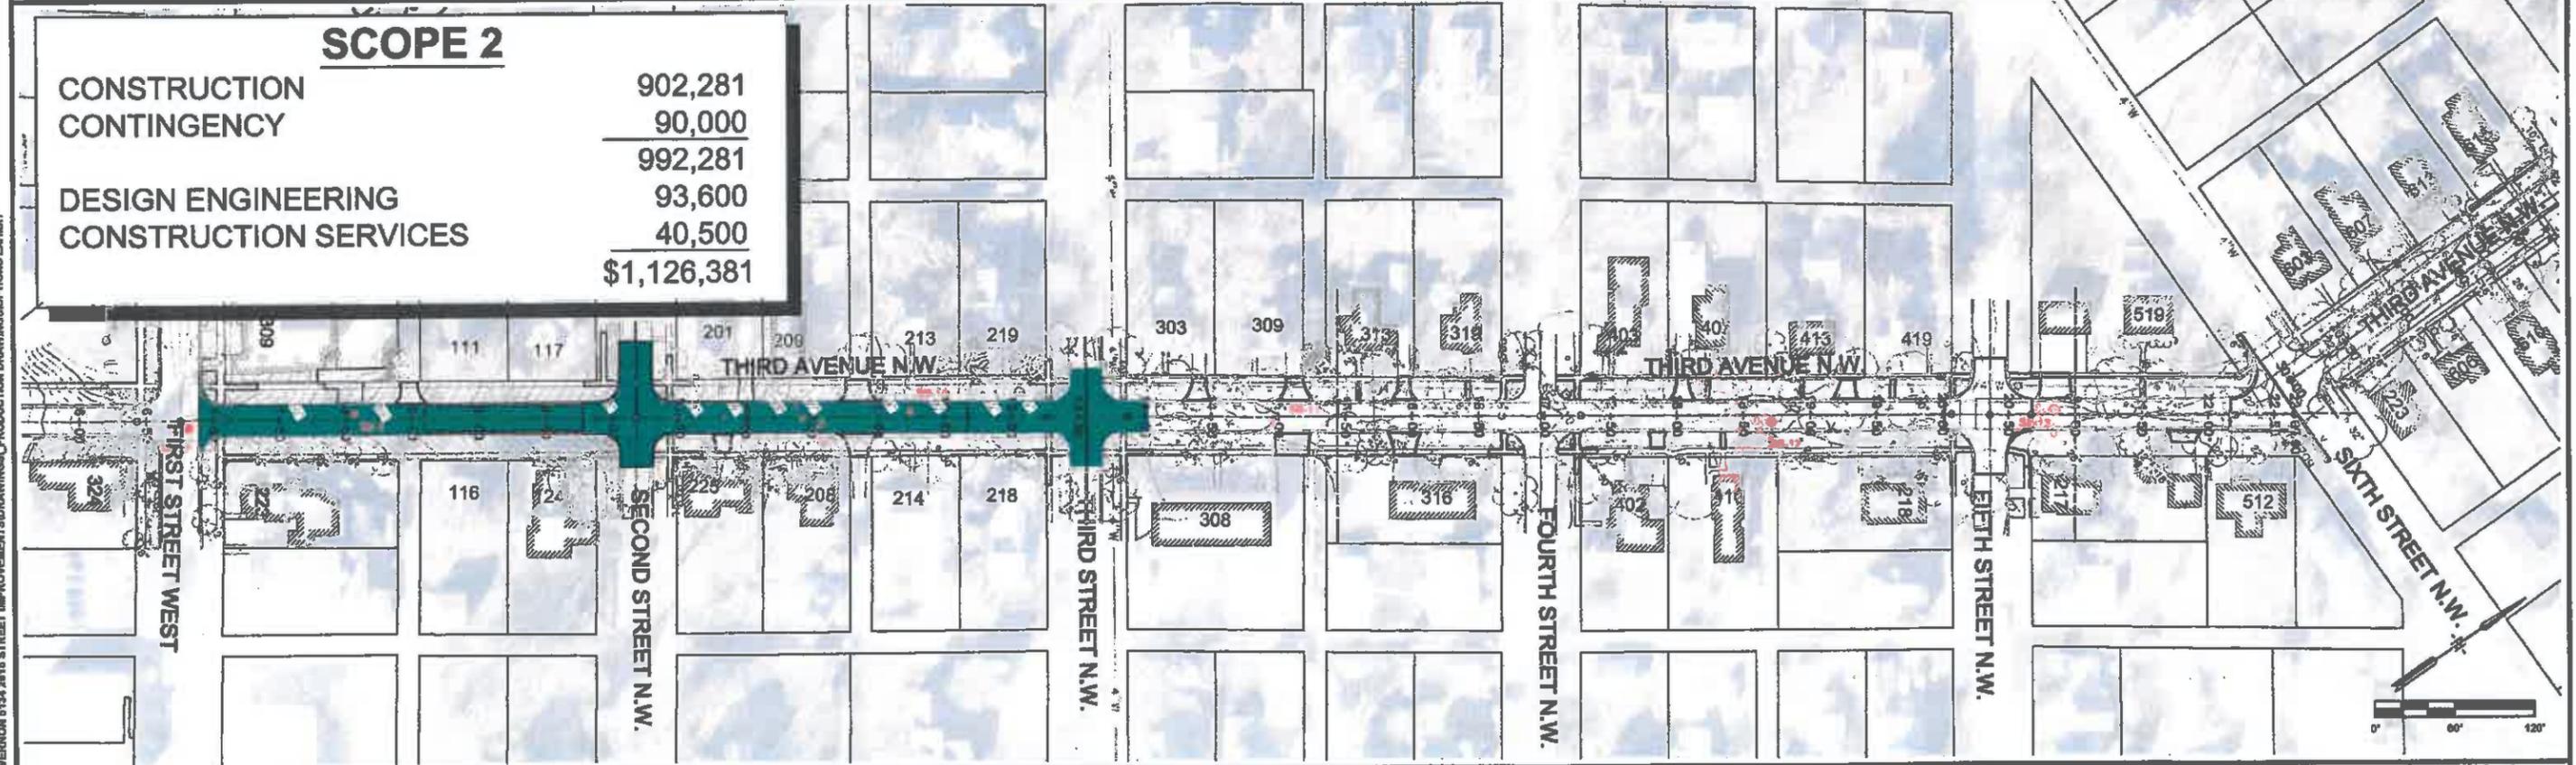

XREFS: 3161-002 Topo & 6504 Aerial-1
FILE PATH: Z:\MOUNT VERNON 0154 3161 STREET IMPROVEMENTS\DRAWINGS\PRODUCTION DRAWINGS\OPTIONS EXHIBIT

DATE	REVISIONS

SCALE	AS NOTED
DRAWN	JLR
CHECKED	DJB
APPROVED	DJB
DATE	7/22/16
ISSUED FOR	

V&K
VEENSTRA & KIMM, INC.

2015 STREET IMPROVEMENTS
CITY OF MOUNT VERNON

850 22nd Avenue • Suite 4 • Coralville, Iowa 52241-1563
319-466-1000 • 319-466-1008(FAX) • 888-241-8001(WATS)

SCOPE 2
3RD AVENUE FROM 1ST ST TO 3RD ST
5TH AVENUE FROM 1ST ST TO 7TH ST

DWG. NO.
2
PROJECT
5154